




PROPOSED FIRST FLOOR PLAN
SCALE: 3/16" = 1'-0"




PROPOSED SECOND FLOOR PLAN
SCALE: 3/16" = 1'-0"

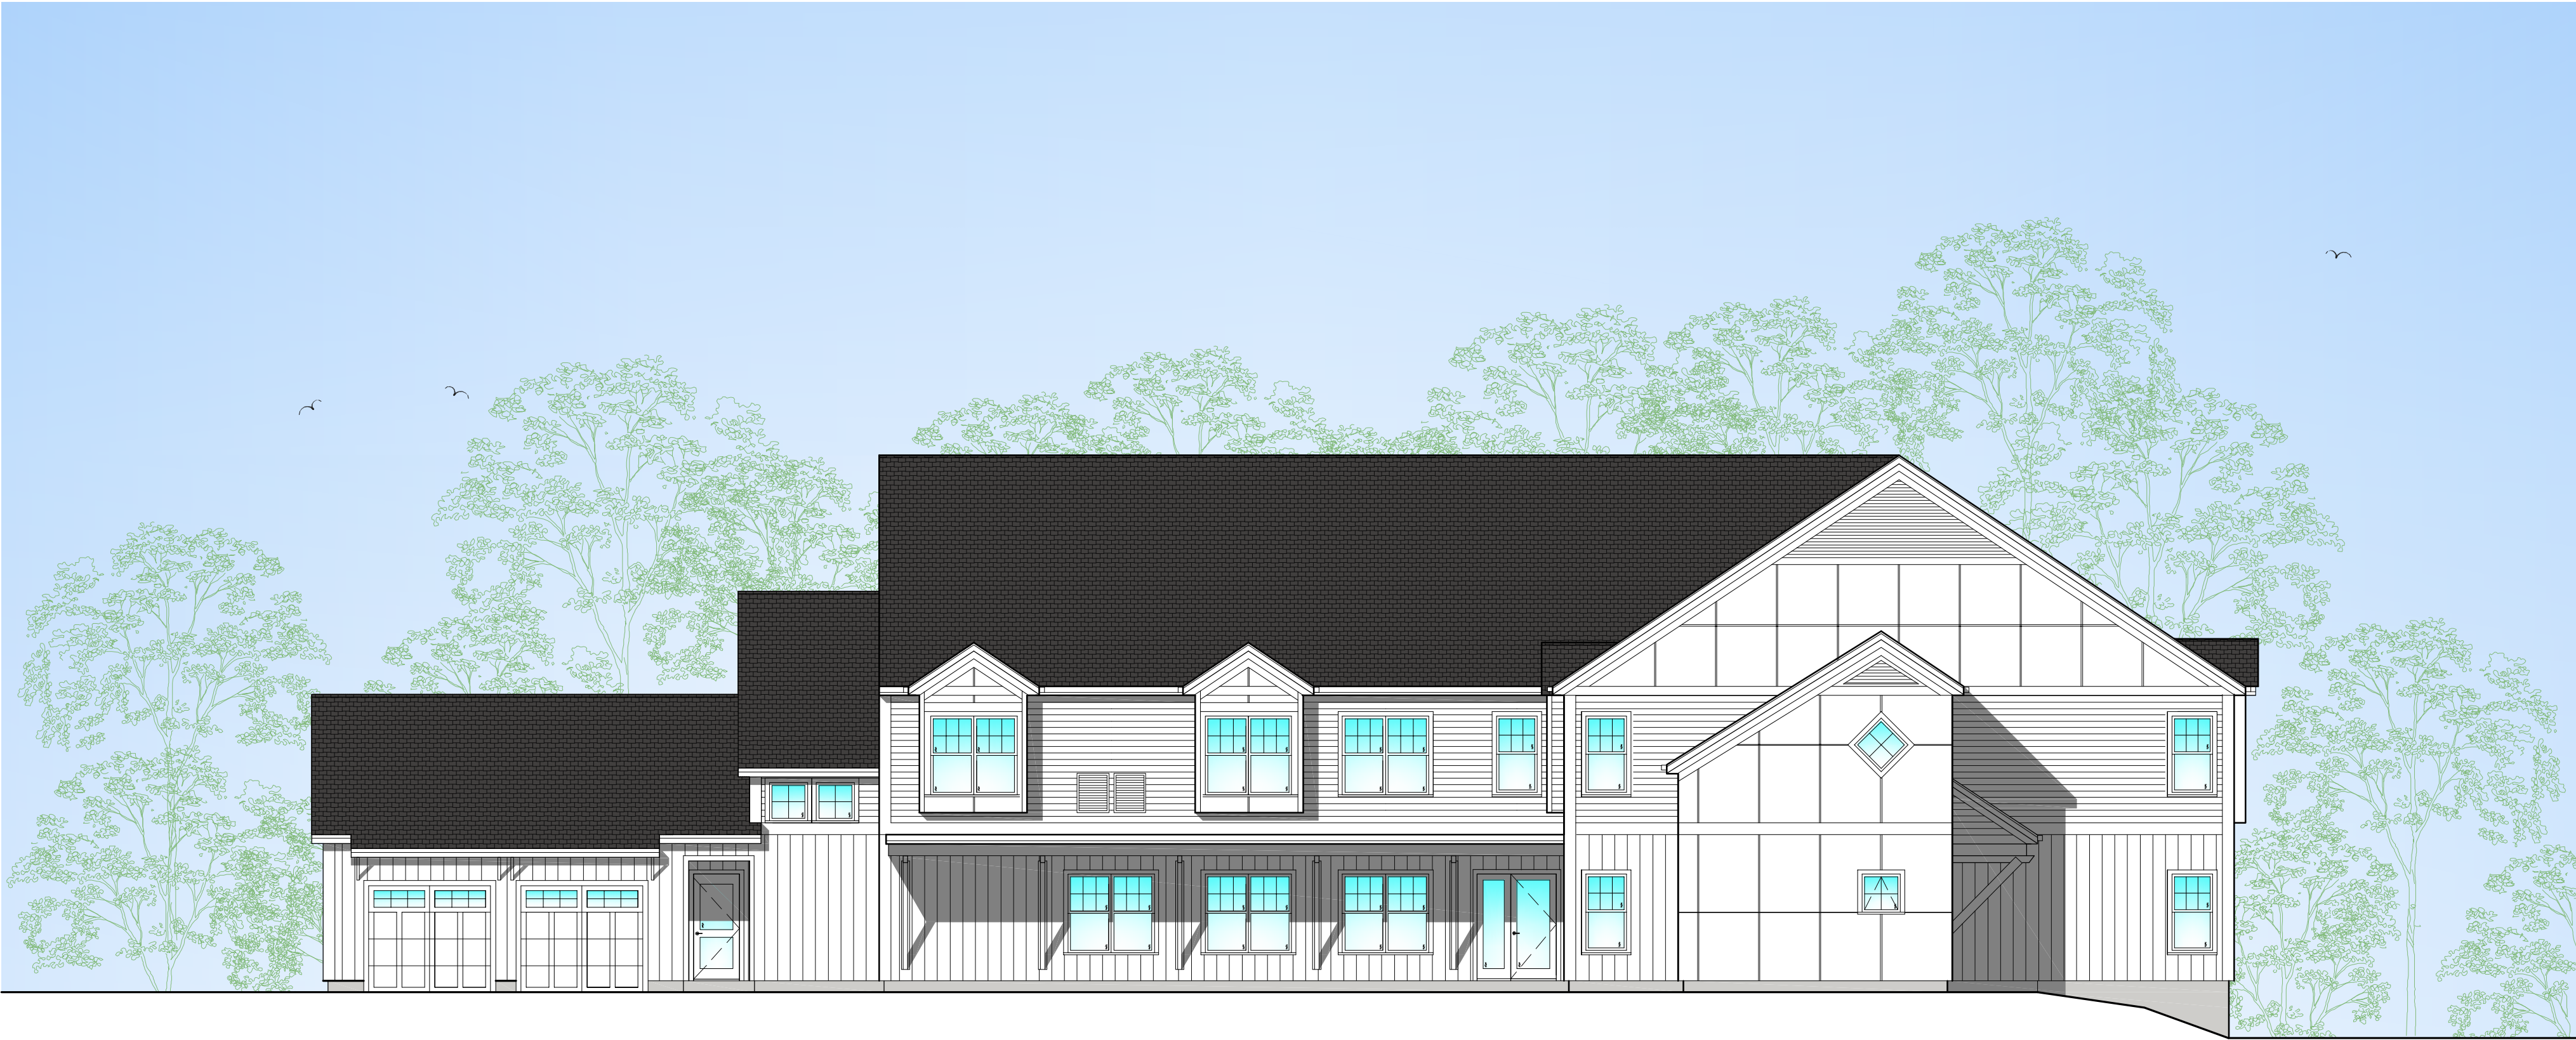

FRONT ELEVATION
SCALE: 1/8" = 1'-0"



RIGHT SIDE ELEVATION
SCALE: 1/8" = 1'-0"

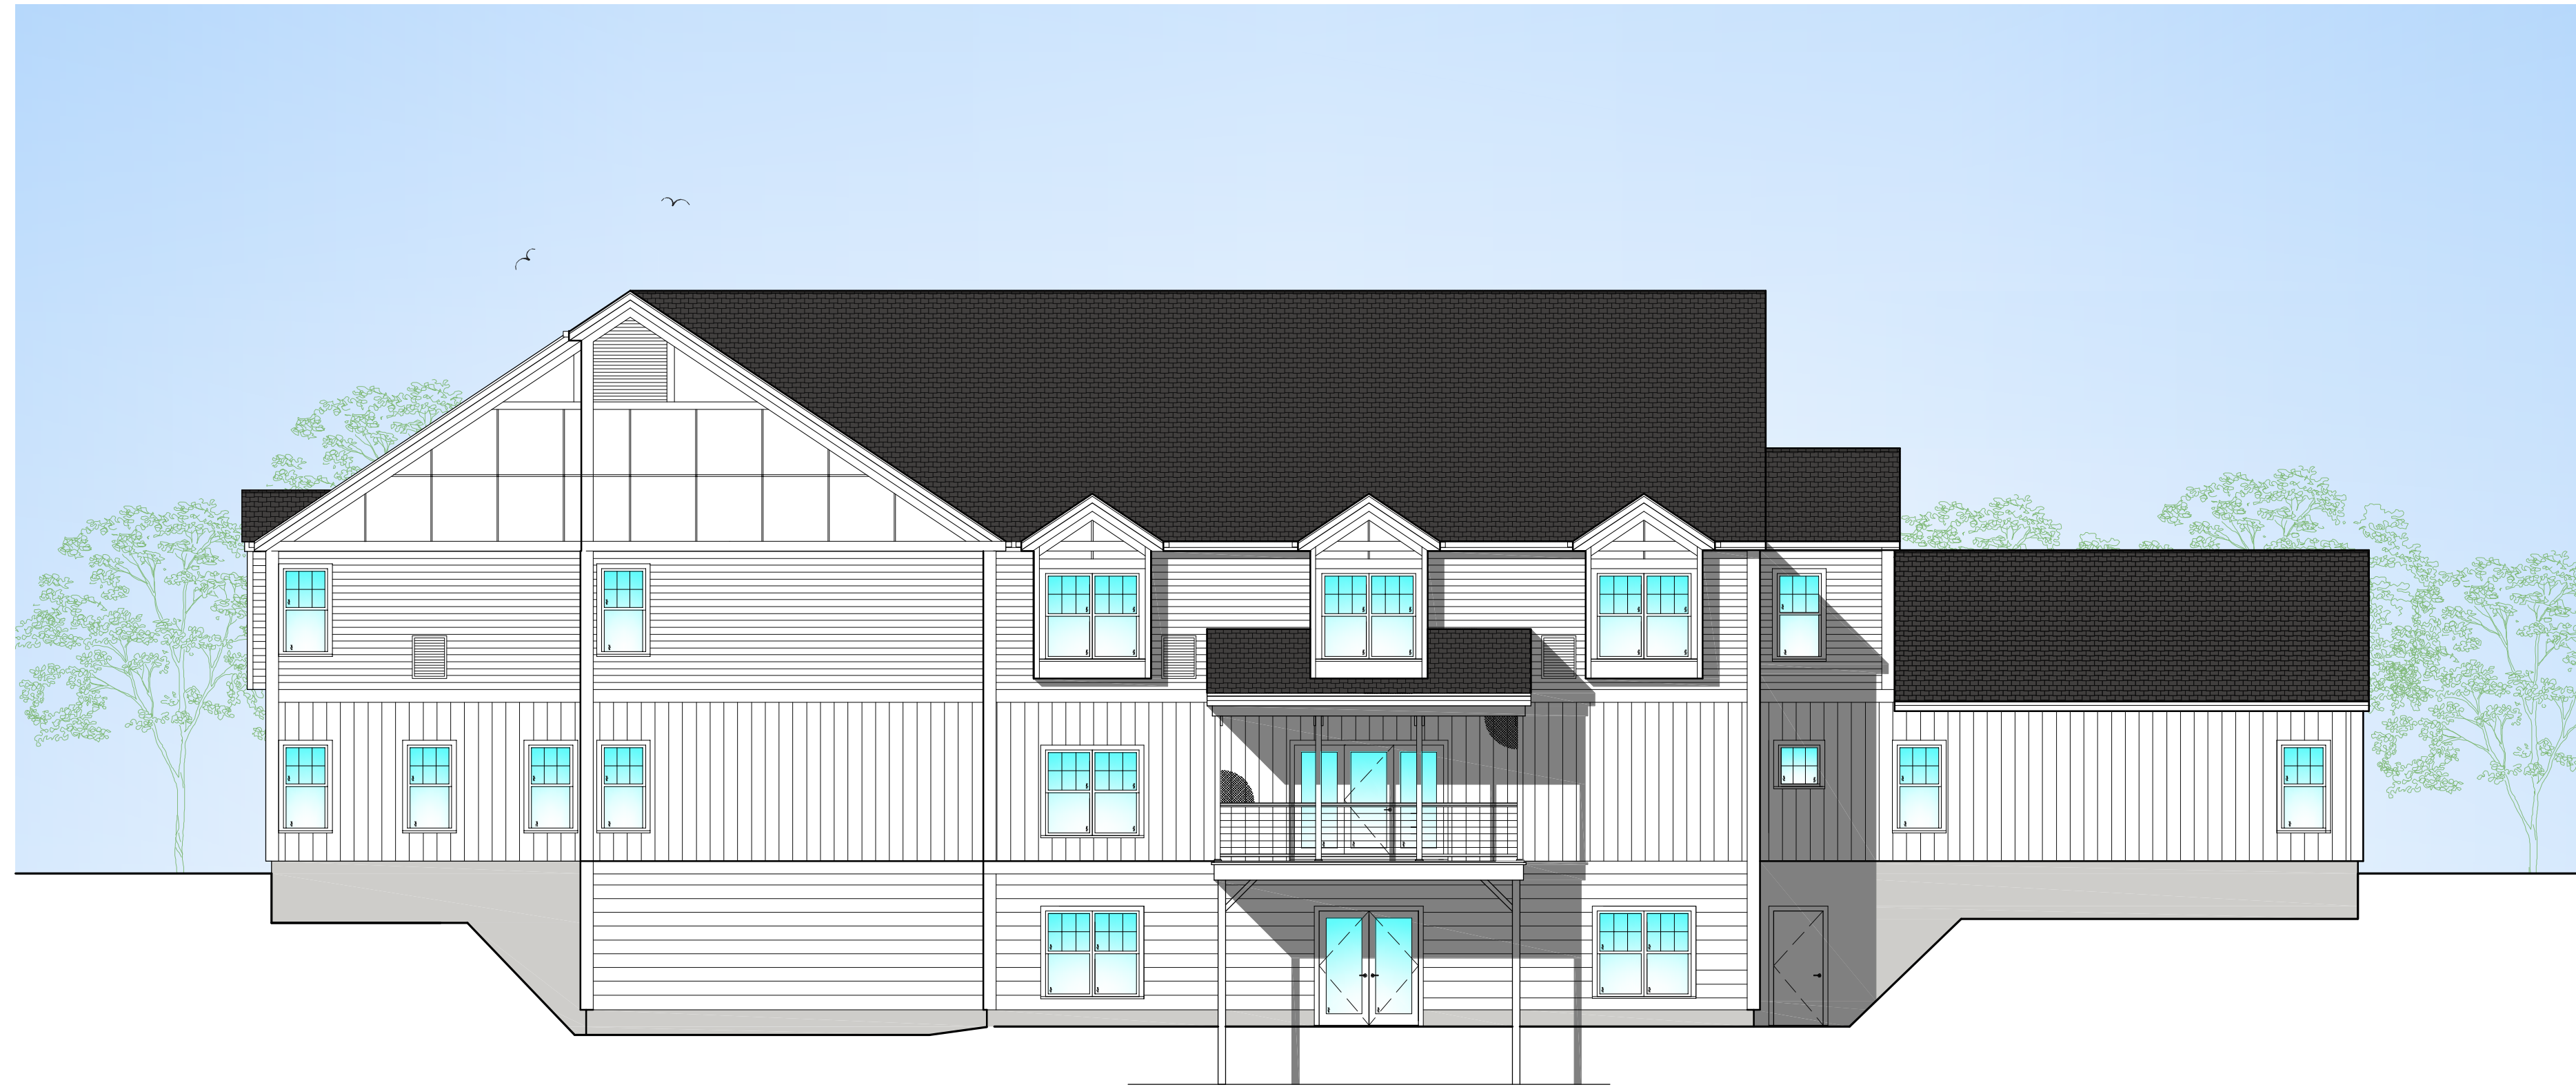

REAR ELEVATION
SCALE: 1/8" = 1'-0"



LEFT SIDE ELEVATION
SCALE: 1/8" = 1'-0"